


CITY OF DELTA

DEPARTMENT OF PUBLIC WORKS & UTILITIES

MAIN STREET TRAFFIC CALMING

CROSSING AND PARKLET IMPROVEMENT PROJECT - PHASE II

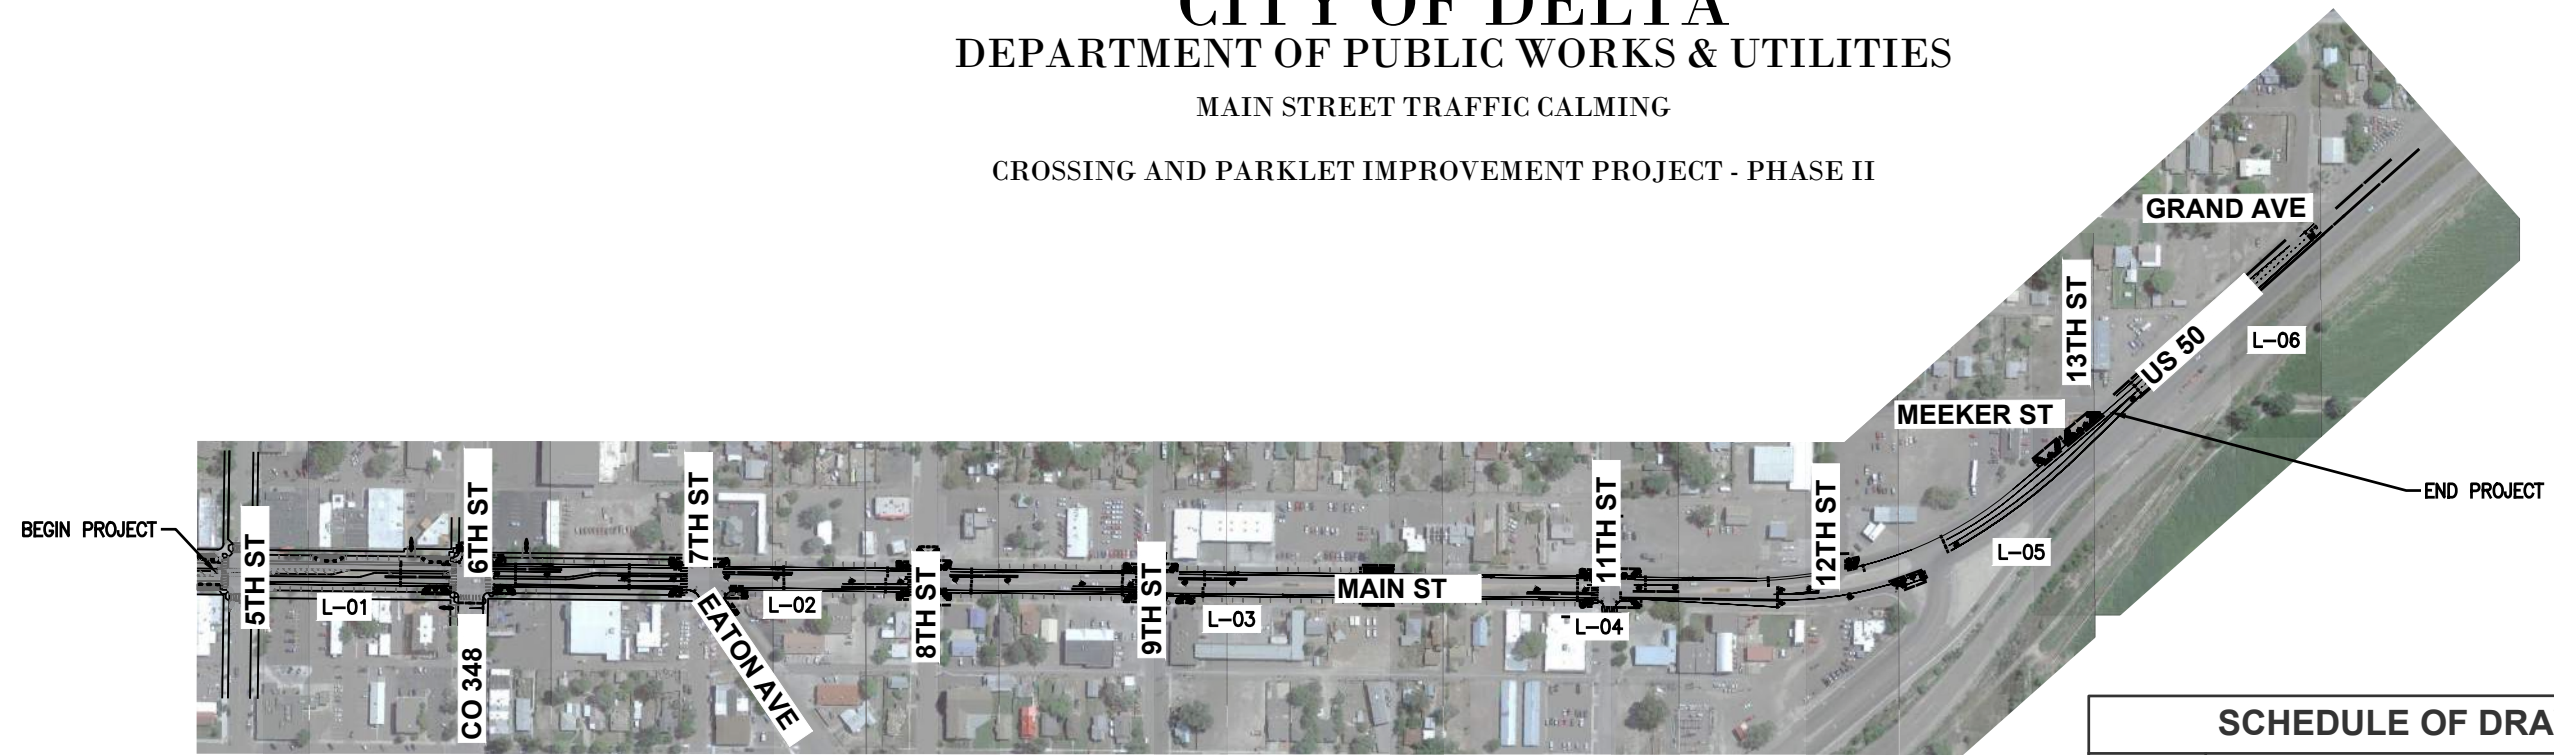

VICINITY MAP

SCALE: 1"=400'

SCHEDULE OF DRAWINGS

SHEET	DRAWING DESCRIPTION
1	COVER SHEET
2	GENERAL NOTES
3	SUMMARY OF APPROXIMATE QUANTITIES
4	STRIPING AND SIGNAGE LAYOUT
5	STRIPING AND SIGNAGE LAYOUT
6	STRIPING AND SIGNAGE LAYOUT
7	STRIPING AND SIGNAGE LAYOUT
8	STRIPING AND SIGNAGE LAYOUT
9	STRIPING AND SIGNAGE LAYOUT
10	STRIPING AND SIGNAGE LAYOUT
11	TRAFFIC SIGNAL MODIFICATION PLAN
12	TRUCK TURN PLAN
13	TRUCK TURN PLAN

DELTA PH II COVER SHEET&NOTES.DWG

Print Date: 5/11/2023 4:49:21 PM	
File Name: DELTA PH II COVER SHEET&NOTES.DWG	
Horiz. Scale:	Vert. Scale:
5690 DTC Blvd, Suite 330W Greenwood Village, CO 80111 (303) 221-2330	

Sheet Revisions		
Date:	Comments	Init.

CITY OF DELTA



DEPARTMENT OF
PUBLIC WORKS & UTILITIES
DELTA, COLORADO

As Constructed	MAIN ST. TRAFFIC CALMING	Project No./Code
No Revisions:	COVER SHEET	
Revised:	Designer: VL	Structure Numbers
Void:	Detailer: VL	
	Subset:	Subset Sheets: 01 of 01
		Sheet Number 01

GENERAL NOTES

1. LOCATION OF EXISTING FACILITIES WERE TAKEN PARTIALLY FROM RECORDS AND MAY BE INCOMPLETE. THE CONTRACTOR SHALL DETERMINE THE EXACT LOCATION OF ALL UTILITIES PRIOR TO ANY EXCAVATION OR TRENCHING IN THEIR LOCALITY.
2. AT LEAST TWO WORKING DAYS PRIOR TO CONSTRUCTION, THE CONTRACTOR SHALL CALL THE UNDERGROUND SERVICE ALERT FOR UTILITY LOCATIONS.
3. THE CONTRACTOR SHALL PROVIDE FOR INGRESS AND EGRESS FOR PRIVATE PROPERTY ADJACENT TO THE WORK THROUGHOUT THE PERIOD OF CONSTRUCTION.
4. THE CONTRACTOR SHALL PROVIDE ALL LIGHTS, SIGNS, BARRICADES, FLAG-MEN OR OTHER DEVICES NECESSARY TO PROVIDE FOR PUBLIC SAFETY.
5. IT SHALL BE THE RESPONSIBILITY OF THE CONTRACTOR TO COORDINATE ALL NECESSARY UTILITY RELOCATIONS WITH THE APPROPRIATE UTILITY COMPANY.
6. ALL EXISTING SIGNING SHOWN IS TO REMAIN, UNLESS OTHERWISE NOTED. LOCATION OF EXISTING SIGNS, STRIPING AND PAVEMENT MARKINGS ARE APPROXIMATE ONLY.
7. ALL NEW SIGNING, STRIPING AND PAVEMENT LEGENDS SHALL CONFORM TO THE LATEST PROVISIONS OF THE MUTCD, COLORADO SUPPLEMENT TO THE MUTCD, CDOT STANDARD PLANS, AND THE CITY OF DELTA, IF AVAILABLE.
8. ANY EXISTING STRIPING CONFLICTING WITH THE FINAL STRIPING SHALL BE REMOVED BY PRESSURE WASHING OR PAINTING OVER.
9. ALL SIGNS AND POSTS TO BE REMOVED SHALL BE SALVAGED AND DELIVERED TO THE CITY OF DELTA, COLORADO.
10. THE CONTRACTOR SHALL SUPPLY ALL MATERIALS, AND INSTALL NEW SIGNS AND POSTS. SIGN POSTS SHALL BE APPROVED BY THE CITY OF DELTA.
11. ALL TRAFFIC STRIPES, LINES AND SIGN POSITIONS SHALL BE APPROVED BY THE ENGINEER IN CHARGE PRIOR TO INSTALLATION.
12. DIRECTIONAL ARROWS SHALL BE INSTALLED 20' PRECEDING THE LIMIT LINES.
13. THIS SHEET IS ACCURATE FOR NEW SIGNING AND STRIPING LAYOUT ONLY.
14. ALL NEW STRIPING AND PAVEMENT MARKINGS SHALL BE SHERMAN WILLIAMS WATERBORNE TRAFFIC PAINT UNLESS OTHERWISE NOTED.
15. CONTRACTOR SHALL NOTIFY RELATING TRANSIT AGENCIES BEFORE REMOVING ANY TRANSIT RELATED SIGNS.
16. THE QUANTITIES OF THE NEW STRIPING SHOWN ARE APPROXIMATE.
17. FOR SIGNS IN THE PEDESTRIAN AREA, THE BOTTOM OF THE SIGN(S) SHALL BE AT A MINIMUM OF 7' FROM THE FINISHED SURFACE.
18. VERIFY THE LOCATION OF ALL UNDERGROUND UTILITIES PRIOR TO INSTALLATION OF SIGN POSTS

DELTA PH II COVER SHEET&NOTES.DWG

Print Date: 5/11/2023 4:49:20 PM		Sheet Revisions			 CITY OF DELTA DEPARTMENT OF PUBLIC WORKS & UTILITIES DELTA, COLORADO	As Constructed		MAIN ST. TRAFFIC CALMING GENERAL NOTES		Project No./Code	
File Name: DELTA PH II COVER SHEET&NOTES.DWG		Date:	Comments	Init.		No Revisions:					
Horiz. Scale:	Vert. Scale:					Revised:	Designer: VL	Structure			
 5690 DTC Blvd, Suite 330W Greenwood Village, CO 80111 (303) 221-2330						Void:	Detailer: VL	Numbers			
					Subset:		Subset Sheets: 01 of 01	Sheet Number 02			


TABULATION OF SIGNING AND STRIPING QUANTITIES

ITEM	UNITS	TOTAL
MID-BLOCK PARKLETS	SF	937
8" BROKEN 3' SEGMENTS WITH 9' GAPS	LF	952
4" SOLID YELLOW CENTER LINE	LF	2,083
8" SOLID WHITE LINE	LF	2,841
4" SOLID WHITE LINE	LF	15,608
FLEXIBLE POST DELINEATOR	EACH	173
BIKE SYMBOL MARKING WITH ARROW	EACH	20
WHEEL STOP	EACH	8
PLANTERS	EACH	6
TURN ARROW MARKING	EACH	27
24" X 14' WHITE CROSSWALK BAR	LF	1,636
24" WHITE STOP LINE	LF	175


TABULATION OF SIGN PANELS

Sign Panel Name	UNIT	SHEET							TOTAL
		L-01	L-02	L-03	L-04	L-05	L-06	L-07	
R1-1	EA	0	4	2	2	0	0	0	8
R1-6	EA	0	4	2	2	0	0	0	8
R10-15	EA	2	4	2	2	0	0	0	10
R3-7L	EA	0	0	0	0	0	1	0	1
R7-6	EA	1	1	0	0	0	0	0	2
R3-17	EA	0	0	0	2	0	0	0	2
R3-17bP	EA	0	0	0	1	0	0	0	1
R3-7R	EA	0	0	0	1	1	0	0	2
R3-9cP	EA	0	0	0	1	0	0	0	1
SIGN PANEL TOTALS:									35

DELTA PH II TAB&SAQ.DWG

Print Date: 5/11/2023 4:49:22 PM
File Name: DELTA PH II TAB&SAQ.DWG
Horiz. Scale: Vert. Scale:
 5690 DTC Blvd, Suite 330W Greenwood Village, CO 80111 (303) 221-2330


Sheet Revisions		
Date:	Comments	Init.

	CITY OF DELTA DEPARTMENT OF PUBLIC WORKS & UTILITIES DELTA, COLORADO
---	--

As Constructed
No Revisions:
Revised:
Void:

MAIN ST. TRAFFIC CALMING SUMMARY OF APPROXIMATE QUANTITIES		
Designer:	VL	Structure
Detailer:	VL	Numbers
Subset:		Subset Sheets: 01 of 01

Project No./Code
Sheet Number 03

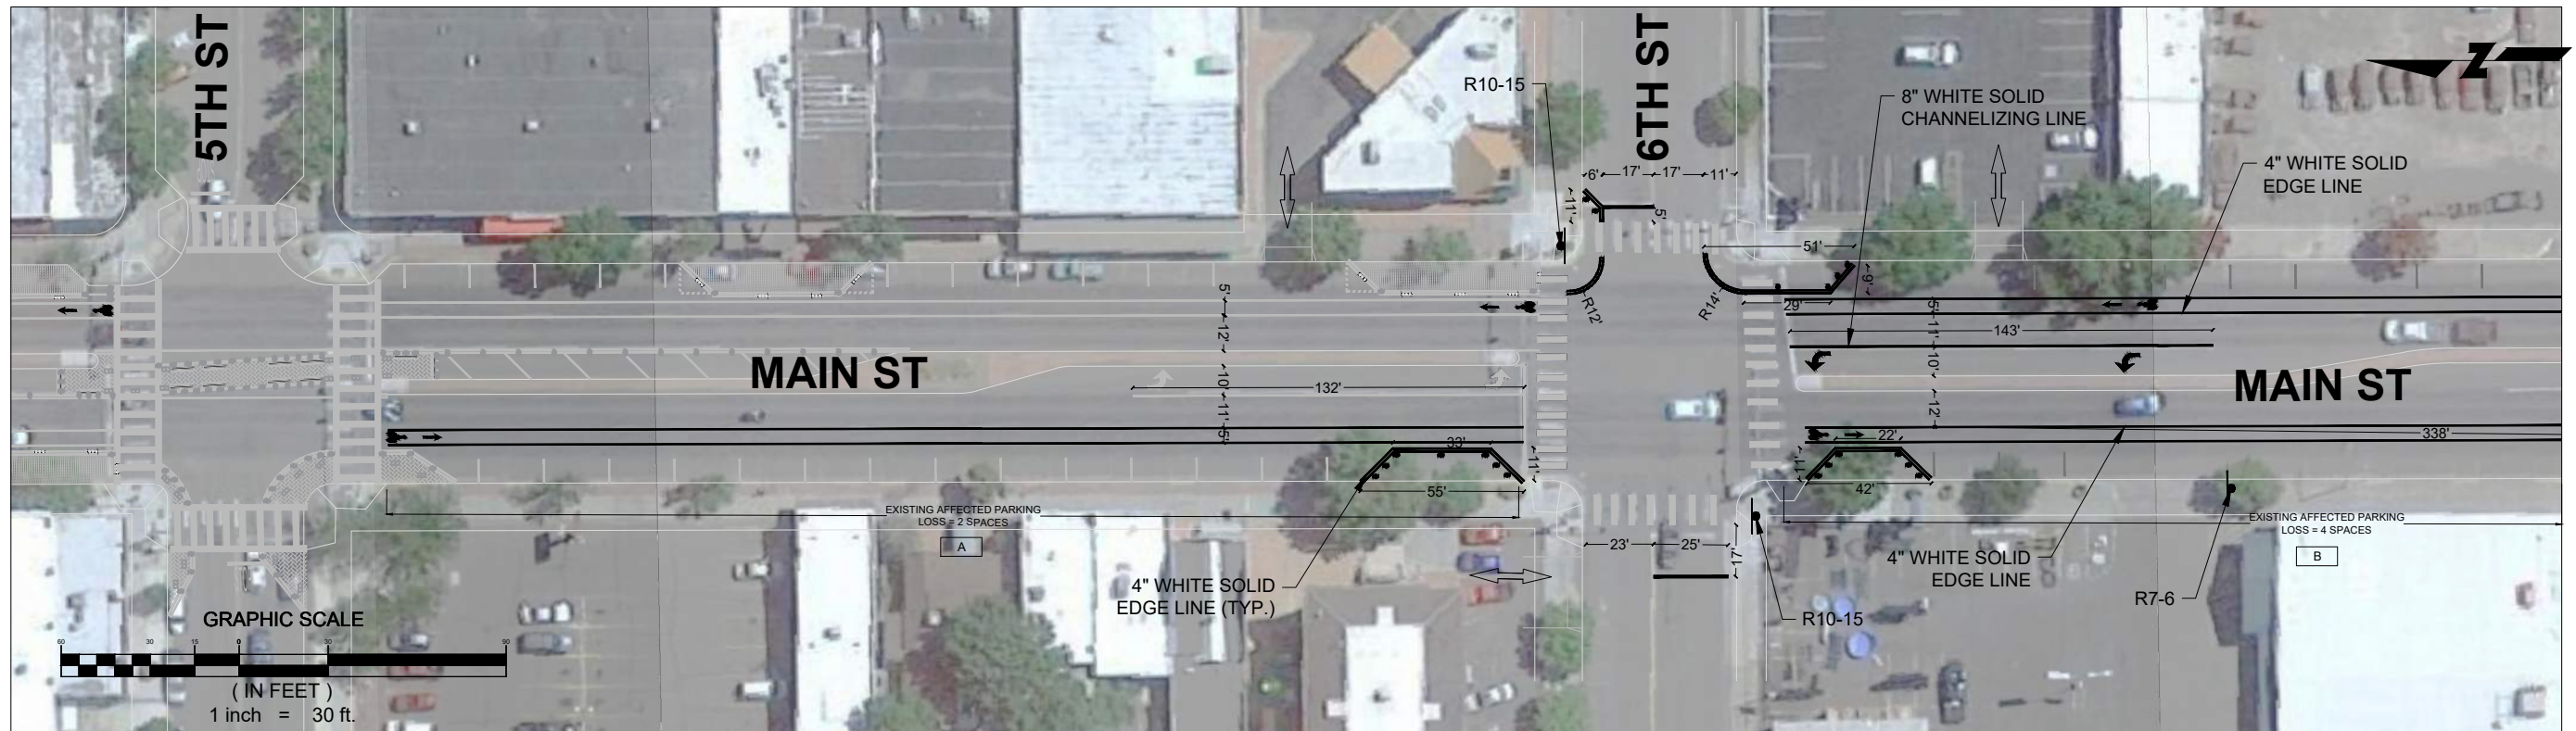


MATCHLINE SEE SHEET NO. 02

LEGEND:

- INSTALL FLEXIBLE POSTS IN SAME COLOR AS ADJACENT STRIPE
- INSTALL PLANTERS
- INSTALL BIKE WITH ARROW SYMBOL
- ↔ INSTALL LEFT / RIGHT TURN ARROW MARKING
- ⊥ INSTALL ROADSIDE SIGN
- INSTALL PED. CROSSWALK
- INSTALL STOP BAR
- INSTALL SINGLE 4" YELLOW LINE
- INSTALL SINGLE 8" WHITE LINE
- - - INSTALL SINGLE 8" WHITE DOTTED LINE
- INSTALL SINGLE 4" WHITE LINE
- INSTALL DOUBLE 4" YELLOW LINE
- ⊘ INSTALL WHEEL STOP

TYPES OF PARKLETS (LENGTH VARIES - AS PER PLAN)

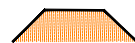

INSTALL MID-BLOCK PARKLETS

PARKING LOSS (THIS SHEET)	
LOCATION	LOSS OF PARKING SPACES
L-01 A	02
L-01 B	04
TOTAL	06(LOSS)



KEY PLAN



R3-7L
L-01:0



R3-7R

L-01:0



R3-9cP
L-01:0



R1-1

L-01: 0



R1-6

L-01: 0



R10-15

L-01: 2



R7-6

L-01: 1



R3-17
L-01:0



R3-17bP
L-01:0

DELTA PH II SHEETS.DWG

Print Date: 5/11/2023 4:51:20 PM
File Name: DELTA PH II SHEETS.DWG
Horiz. Scale: Vert. Scale:



5690 DTC Blvd, Suite 330W
Greenwood Village, CO 80111
(303) 221-2330



Sheet Revisions

Date:	Comments	Init.



CITY OF DELTA

DEPARTMENT OF
PUBLIC WORKS & UTILITIES
DELTA, COLORADO

As Constructed

No Revisions:

Revised:

Void:

MAIN ST. TRAFFIC CALMING
STRIPING AND SIGNAGE LAYOUT



Designer:	VL	Structure Numbers	
Detailer:	VL	Subset Sheets:	01 of 07

Project No./Code

Sheet Number 04

MATCHLINE SEE SHEET NO. 01

MATCHLINE SEE SHEET NO. 03

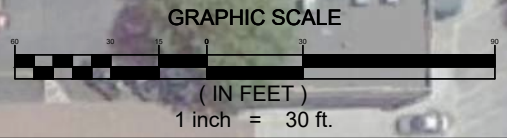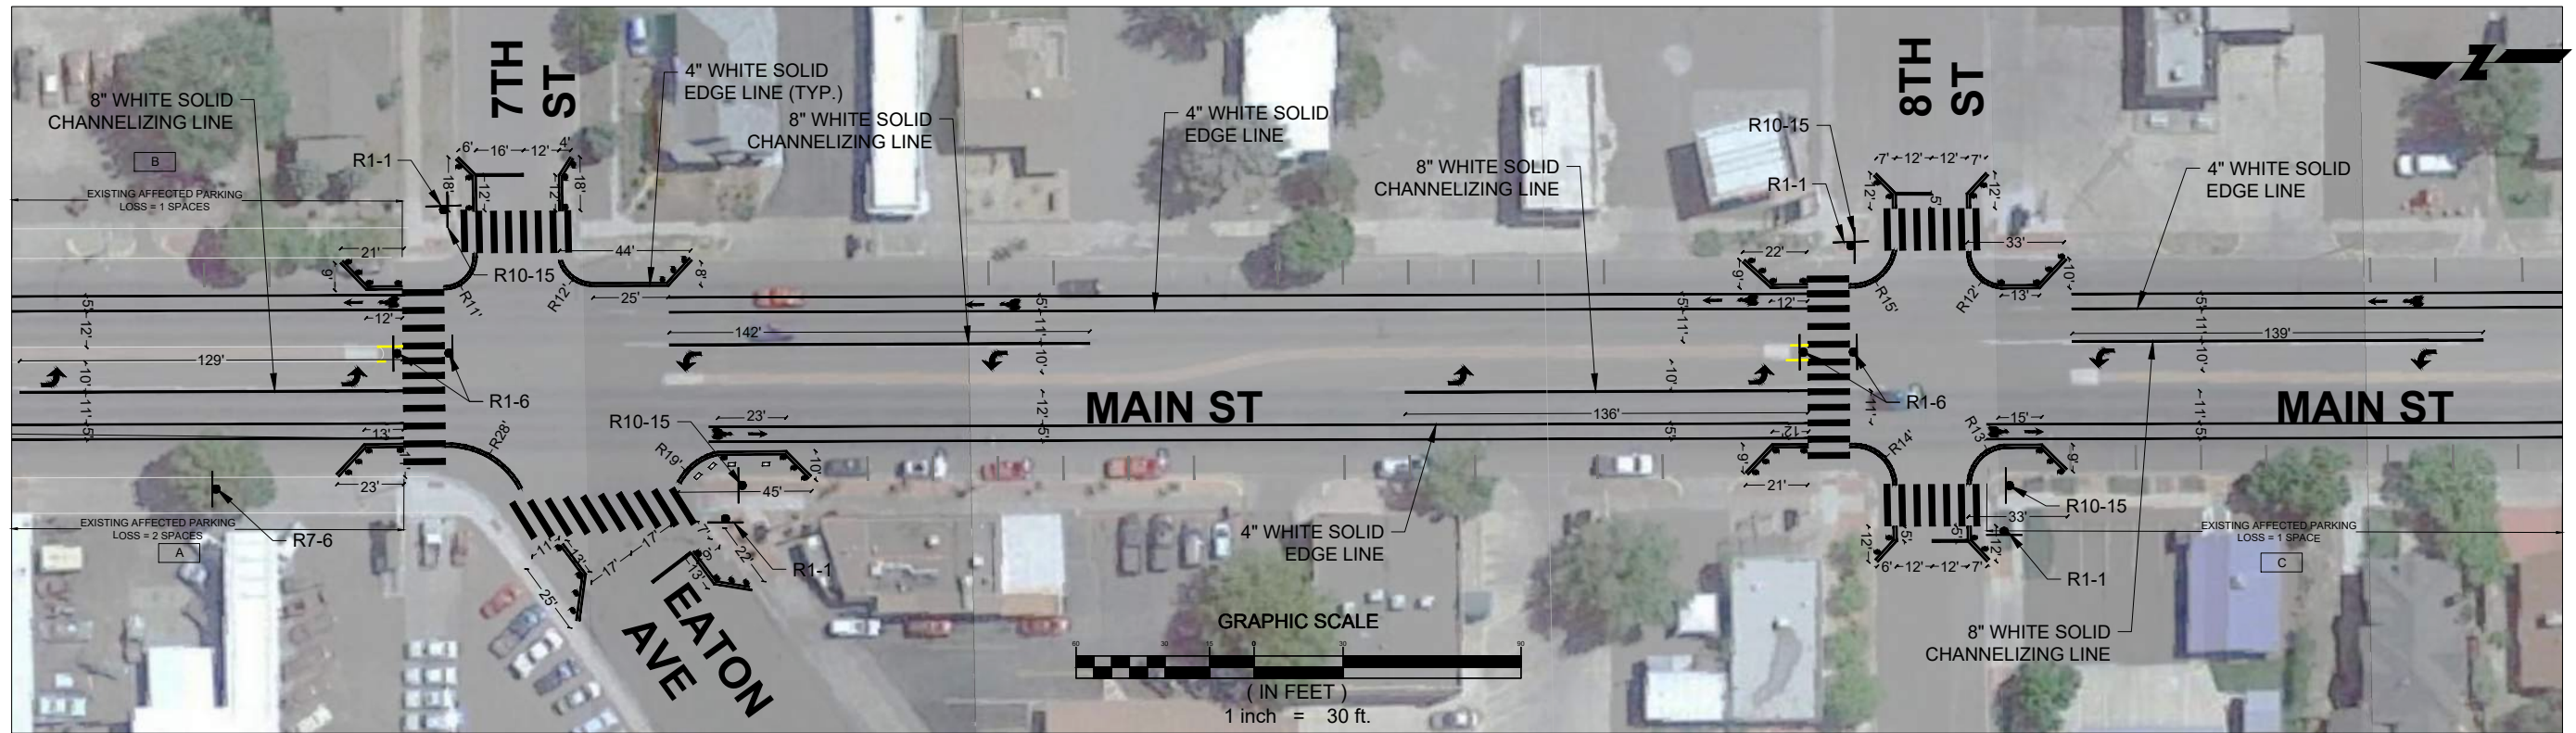

LEGEND:

- INSTALL FLEXIBLE POSTS IN SAME COLOR AS ADJACENT STRIPE
- ◻ INSTALL PLANTERS
- INSTALL BIKE WITH ARROW SYMBOL
- ↔ INSTALL LEFT / RIGHT TURN ARROW MARKING
- ⊥ INSTALL ROADSIDE SIGN
- ▬ INSTALL PED. CROSSWALK
- ▬▬▬ INSTALL STOP BAR
- INSTALL SINGLE 4" YELLOW LINE
- INSTALL SINGLE 8" WHITE LINE
- - - INSTALL SINGLE 8" WHITE DOTTED LINE
- INSTALL SINGLE 4" WHITE LINE
- ▬▬▬ INSTALL DOUBLE 4" YELLOW LINE
- INSTALL WHEEL STOP

TYPES OF PARKLETS (LENGTH VARIES - AS PER PLAN)



PARKING LOSS (THIS SHEET)	
LOCATION	LOSS OF PARKING SPACES
L-02 A	02
L-02 B	01
L-02 C	01
TOTAL	04(LOSS)



KEY PLAN



R3-7R
L-02:0



R3-9cP
L-02:0



R1-1
L-02: 4



R10-15
L-02: 4



R10-15
L-02: 4



R3-7L
L-02:0



R7-6
L-02: 1



R3-17
L-02:0



R3-17bP
L-02:0

DELTA PH II SHEETS.DWG

Print Date: 5/11/2023 4:51:20 PM
File Name: DELTA PH II SHEETS.DWG
Horiz. Scale: Vert. Scale:



5690 DTC Blvd, Suite 330W
Greenwood Village, CO 80111
(303) 221-2330



Sheet Revisions

Date:	Comments	Init.



CITY OF DELTA

DEPARTMENT OF
PUBLIC WORKS & UTILITIES
DELTA, COLORADO

As Constructed

No Revisions:

Revised:

Void:

MAIN ST. TRAFFIC CALMING
STRIPING AND SIGNAGE LAYOUT


Designer:	VL	Structure	
Detailer:	VL	Numbers	
Subset:		Subset Sheets:	02 of 07

Project No./Code

Sheet Number 05

MATCHLINE SEE SHEET NO. 02

MATCHLINE SEE SHEET NO. 04

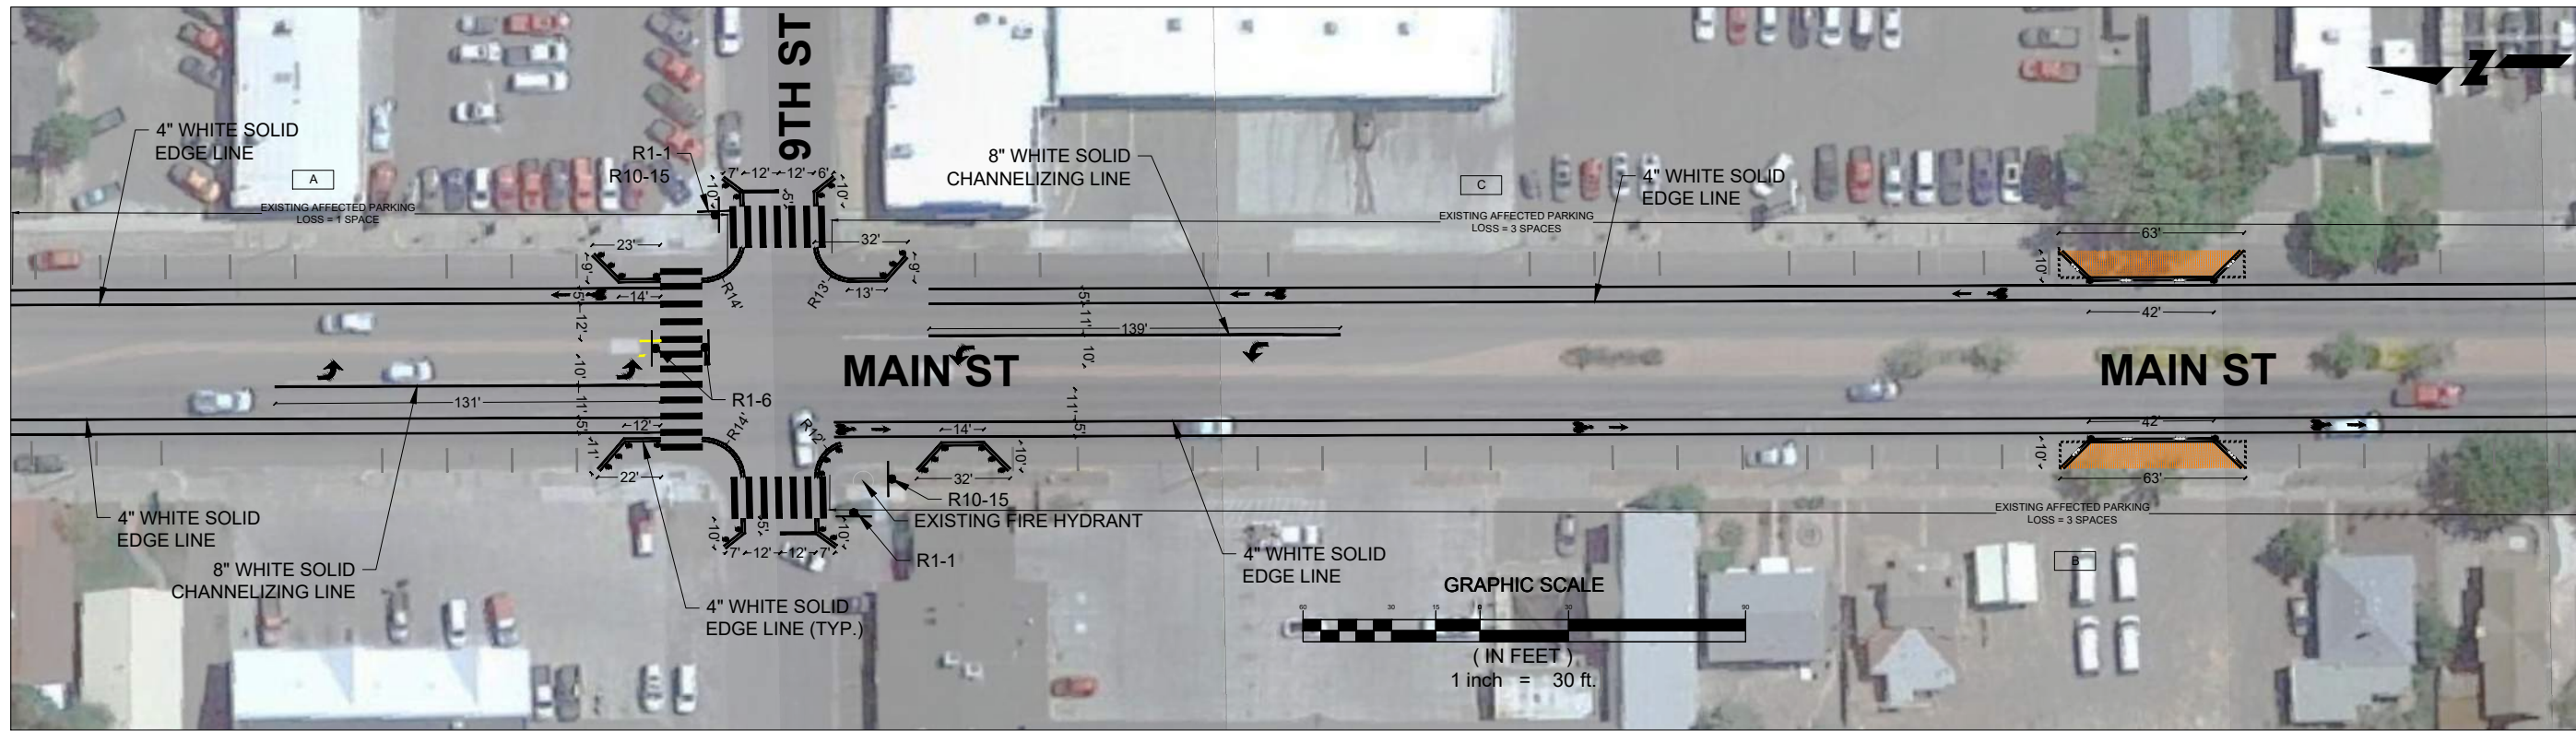


LEGEND:

- INSTALL FLEXIBLE POSTS IN SAME COLOR AS ADJACENT STRIPE
- INSTALL PLANTERS
- ➔ INSTALL BIKE WITH ARROW SYMBOL
- ↔ INSTALL LEFT / RIGHT TURN ARROW MARKING
- ⊥ INSTALL ROADSIDE SIGN
- ▬ INSTALL PED. CROSSWALK
- ▬▬▬ INSTALL STOP BAR
- INSTALL SINGLE 4" YELLOW LINE
- INSTALL SINGLE 8" WHITE LINE
- - - INSTALL SINGLE 8" WHITE DOTTED LINE
- INSTALL SINGLE 4" WHITE LINE
- INSTALL DOUBLE 4" YELLOW LINE
- INSTALL WHEEL STOP


TYPES OF PARKLETS (LENGTH VARIES - AS PER PLAN)



PARKING LOSS (THIS SHEET)	
LOCATION	LOSS OF PARKING SPACES
L-03 A	01
L-03 B	03
L-03 C	03
TOTAL	07(LOSS)

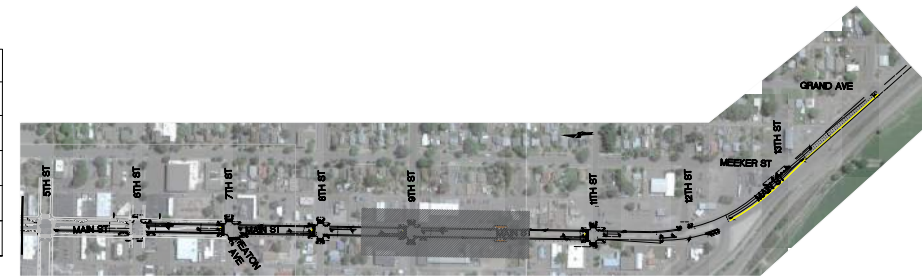

KEY PLAN

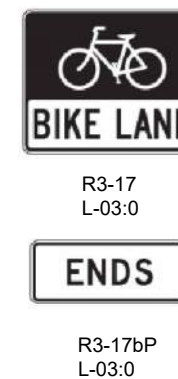

DELTA PH II SHEETS.DWG

Print Date: 5/11/2023 4:51:31 PM
 File Name: DELTA PH II SHEETS.DWG
 Horiz. Scale: Vert. Scale:



5690 DTC Blvd, Suite 330W
 Greenwood Village, CO 80111
 (303) 221-2330



Sheet Revisions		
Date:	Comments	Init.



CITY OF DELTA

DEPARTMENT OF
 PUBLIC WORKS & UTILITIES
 DELTA, COLORADO

As Constructed
 No Revisions:
 Revised:
 Void:


MAIN ST. TRAFFIC CALMING
 STRIPING AND SIGNAGE LAYOUT

Designer: VL
 Detailer: VL
 Subset:
 Structure Numbers
 Subset Sheets: 03 of 07

Project No./Code
 Sheet Number 06

MATCHLINE SEE SHEET NO. 03

MATCHLINE SEE SHEET NO. 05

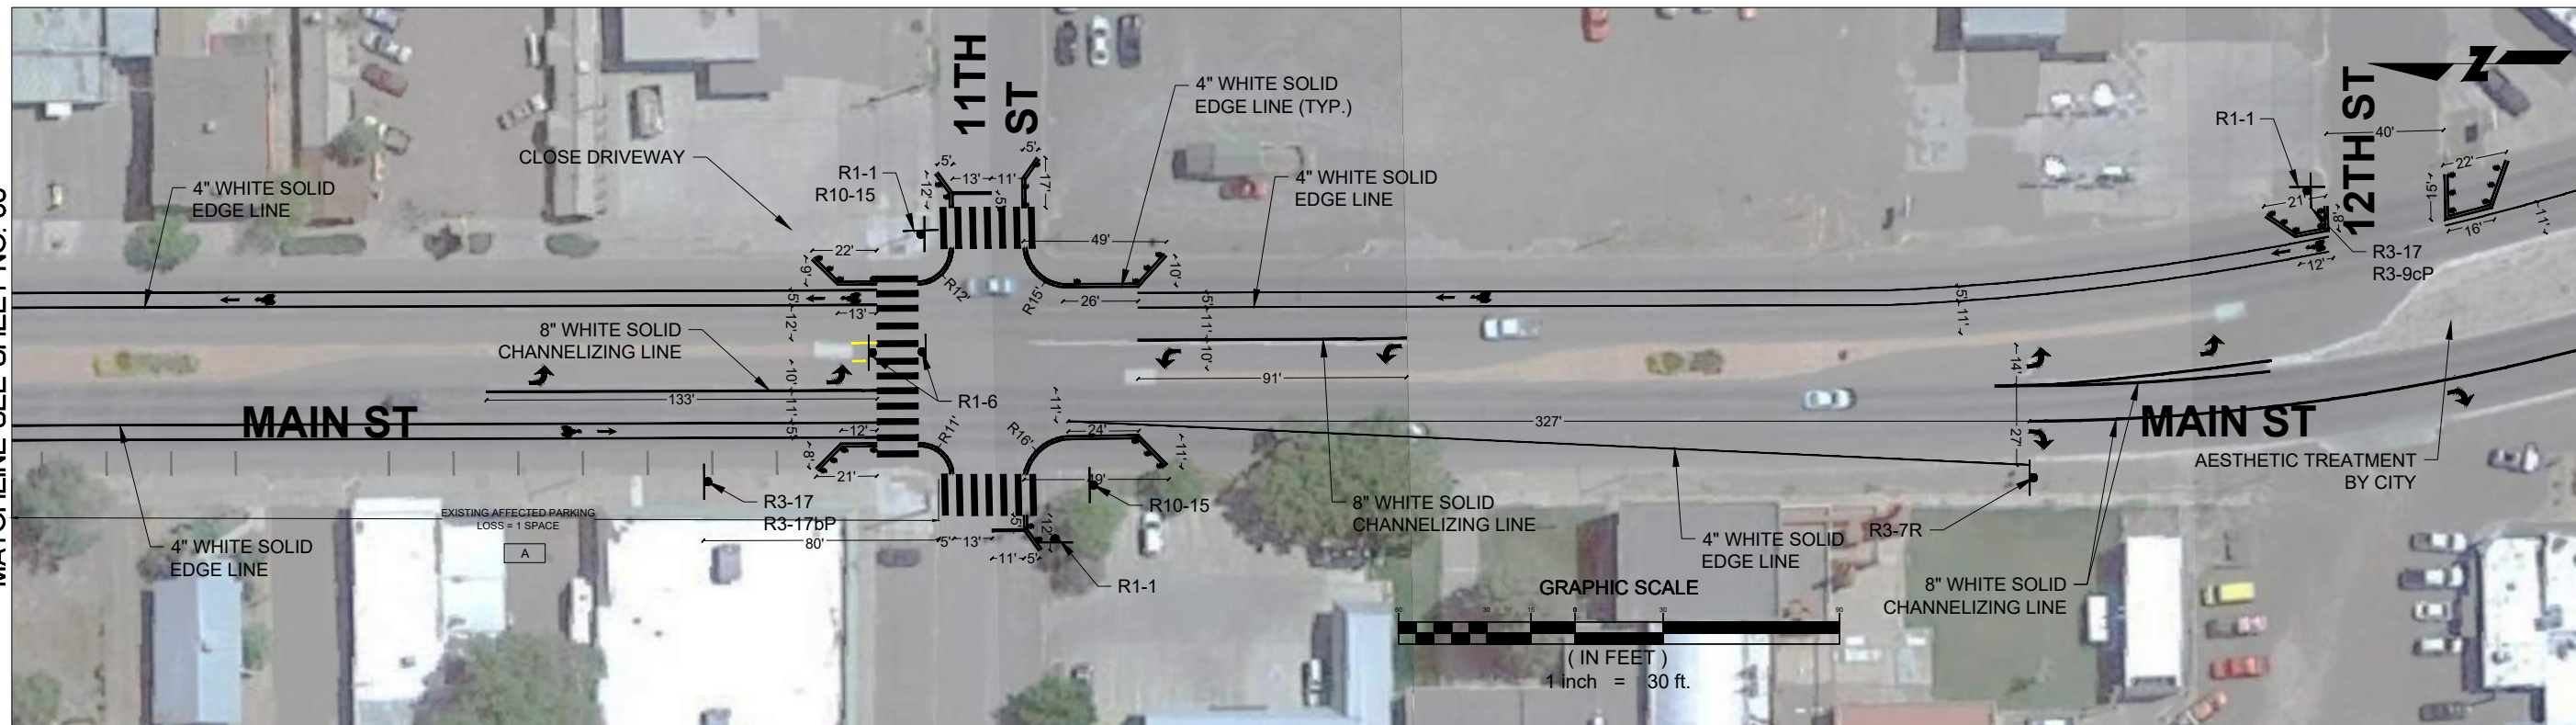

LEGEND:

- INSTALL FLEXIBLE POSTS IN SAME COLOR AS ADJACENT STRIPE
- ▣ INSTALL PLANTERS
- INSTALL BIKE WITH ARROW SYMBOL
- ↔ INSTALL LEFT / RIGHT TURN ARROW MARKING
- ⊥ INSTALL ROADSIDE SIGN
- ▬ INSTALL PED. CROSSWALK
- ▬▬▬ INSTALL STOP BAR
- INSTALL SINGLE 4" YELLOW LINE
- INSTALL SINGLE 8" WHITE LINE
- - - INSTALL SINGLE 8" WHITE DOTTED LINE
- INSTALL SINGLE 4" WHITE LINE
- ▬▬▬ INSTALL DOUBLE 4" YELLOW LINE
- INSTALL WHEEL STOP

TYPES OF PARKLETS (LENGTH VARIES - AS PER PLAN)

- INSTALL MID-BLOCK PARKLETS

PARKING LOSS (THIS SHEET)	
LOCATION	LOSS OF PARKING SPACES
L-04 A	01
TOTAL	01(LOSS)



KEY PLAN



R1-1
L-04: 2



R1-6
L-04: 2



R10-15
L-04: 2



R3-7L
L-04: 0



R3-7R
L-04: 1



R3-9cP
L-04: 1



R7-6
L-04: 0



R3-17
L-04: 2



R3-17bP
L-04: 1

DELTA PH II SHEETS.DWG

Print Date: 5/11/2023 4:51:29 PM
File Name: DELTA PH II SHEETS.DWG
Horiz. Scale: Vert. Scale:



5690 DTC Blvd, Suite 330W
Greenwood Village, CO 80111
(303) 221-2330



Sheet Revisions

Date:	Comments	Init.



CITY OF DELTA

DEPARTMENT OF
PUBLIC WORKS & UTILITIES
DELTA, COLORADO

As Constructed

No Revisions:

Revised:



Void:

**MAIN ST. TRAFFIC CALMING
STRIPING AND SIGNAGE LAYOUT**

Designer:	VL	Structure	
Detailer:	VL	Numbers	
Subset:		Subset Sheets:	04 of 07

Project No./Code


Sheet Number 07

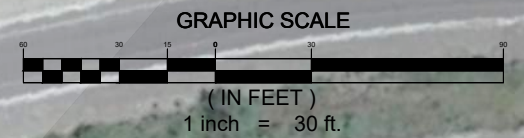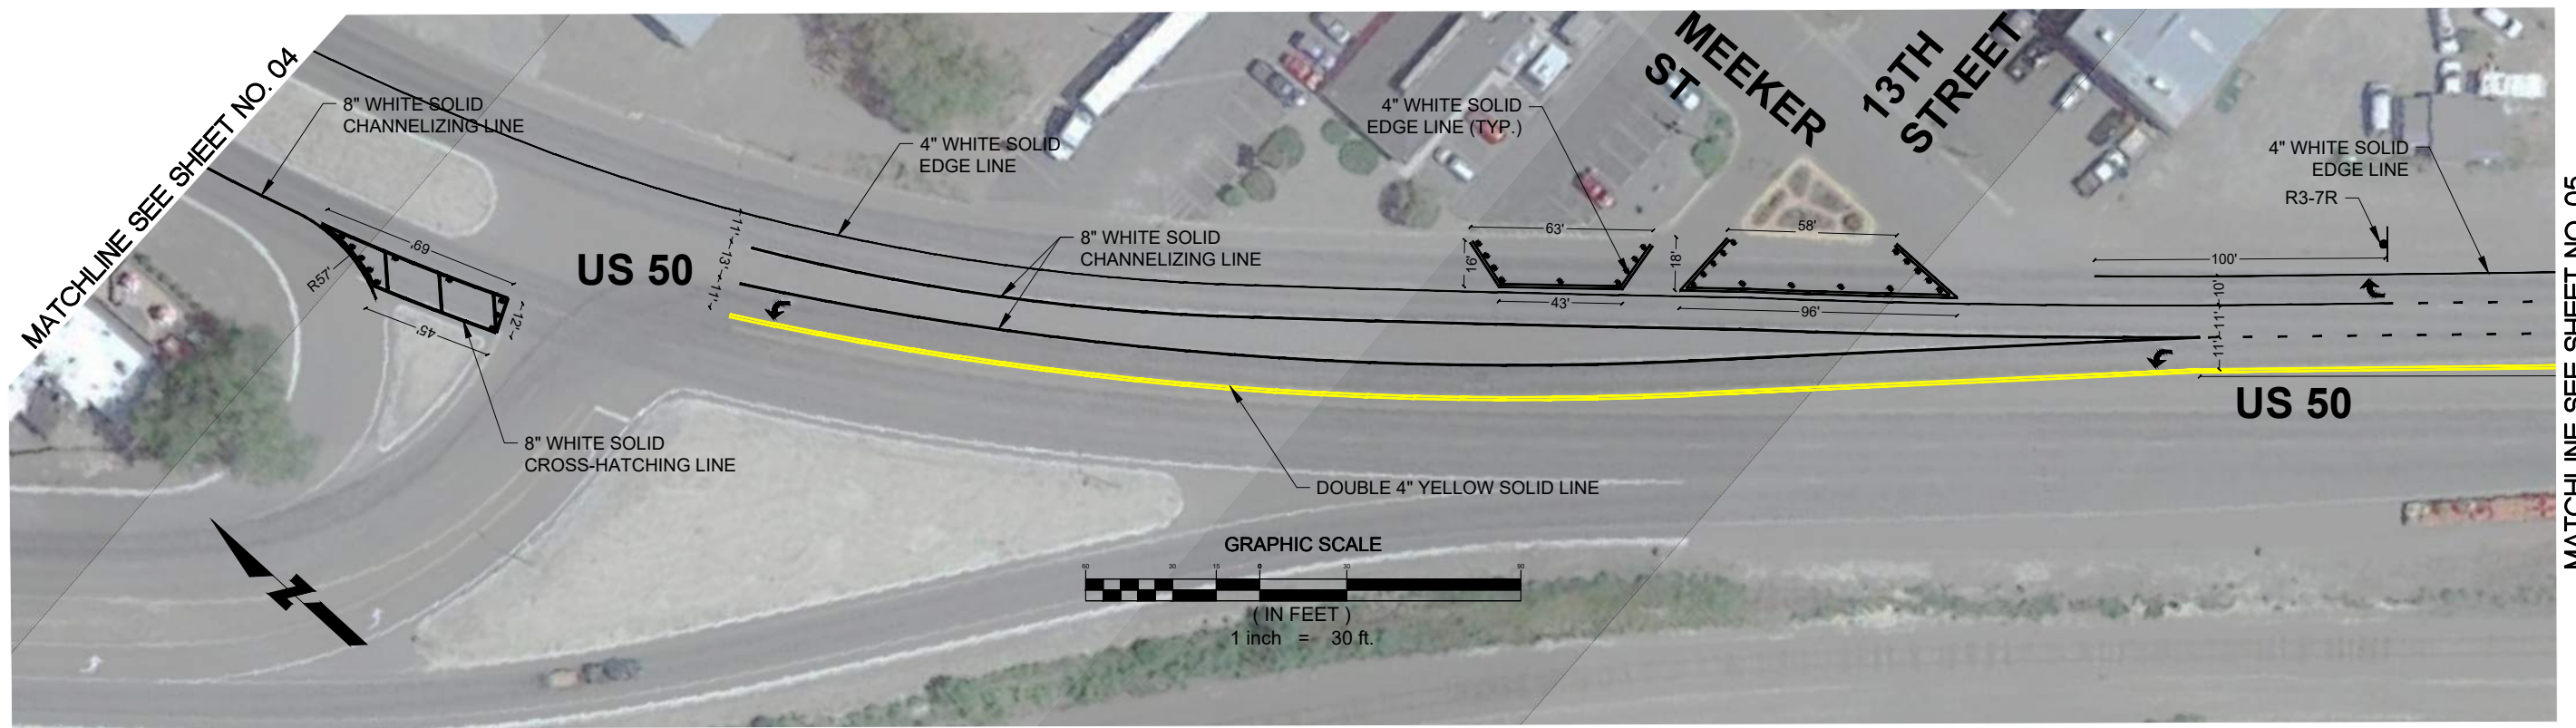

LEGEND:

- INSTALL FLEXIBLE POSTS IN SAME COLOR AS ADJACENT STRIPE
- INSTALL PLANTERS
- INSTALL BIKE WITH ARROW SYMBOL
- ↶ ↷ INSTALL LEFT / RIGHT TURN ARROW MARKING
- ⊥ INSTALL ROADSIDE SIGN
- INSTALL PED. CROSSWALK
- INSTALL STOP BAR
- INSTALL SINGLE 4" YELLOW LINE
- INSTALL SINGLE 8" WHITE LINE
- - - INSTALL SINGLE 8" WHITE DOTTED LINE
- INSTALL SINGLE 4" WHITE LINE
- INSTALL DOUBLE 4" YELLOW LINE
- ⊠ INSTALL WHEEL STOP

TYPES OF PARKLETS (LENGTH VARIES - AS PER PLAN)

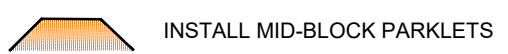


 R3-7R L-05:1	 R1-1 L-05:0	 R1-6 L-05:0	 R10-15 L-05:0	 R3-7L L-05:0	 R7-6 L-05:0	 R3-17 L-05:0
 R3-9cP L-05:0					 R3-17bP L-05:0	

Print Date: 5/11/2023 4:51:34 PM File Name: DELTA PH II SHEETS.DWG Horiz. Scale: Vert. Scale:		Sheet Revisions				CITY OF DELTA DEPARTMENT OF PUBLIC WORKS & UTILITIES DELTA, COLORADO	As Constructed	MAIN ST. TRAFFIC CALMING STRIPING AND SIGNAGE LAYOUT		Project No./Code
							No Revisions:			
							Revised:	Designer: VL	Structure Numbers	
							Void:	Detailer: VL		
								Subset:	Subset Sheets: 05 of 07	Sheet Number 08

DELTA PH II SHEETS.DWG

MATCHLINE SEE SHEET NO. 05

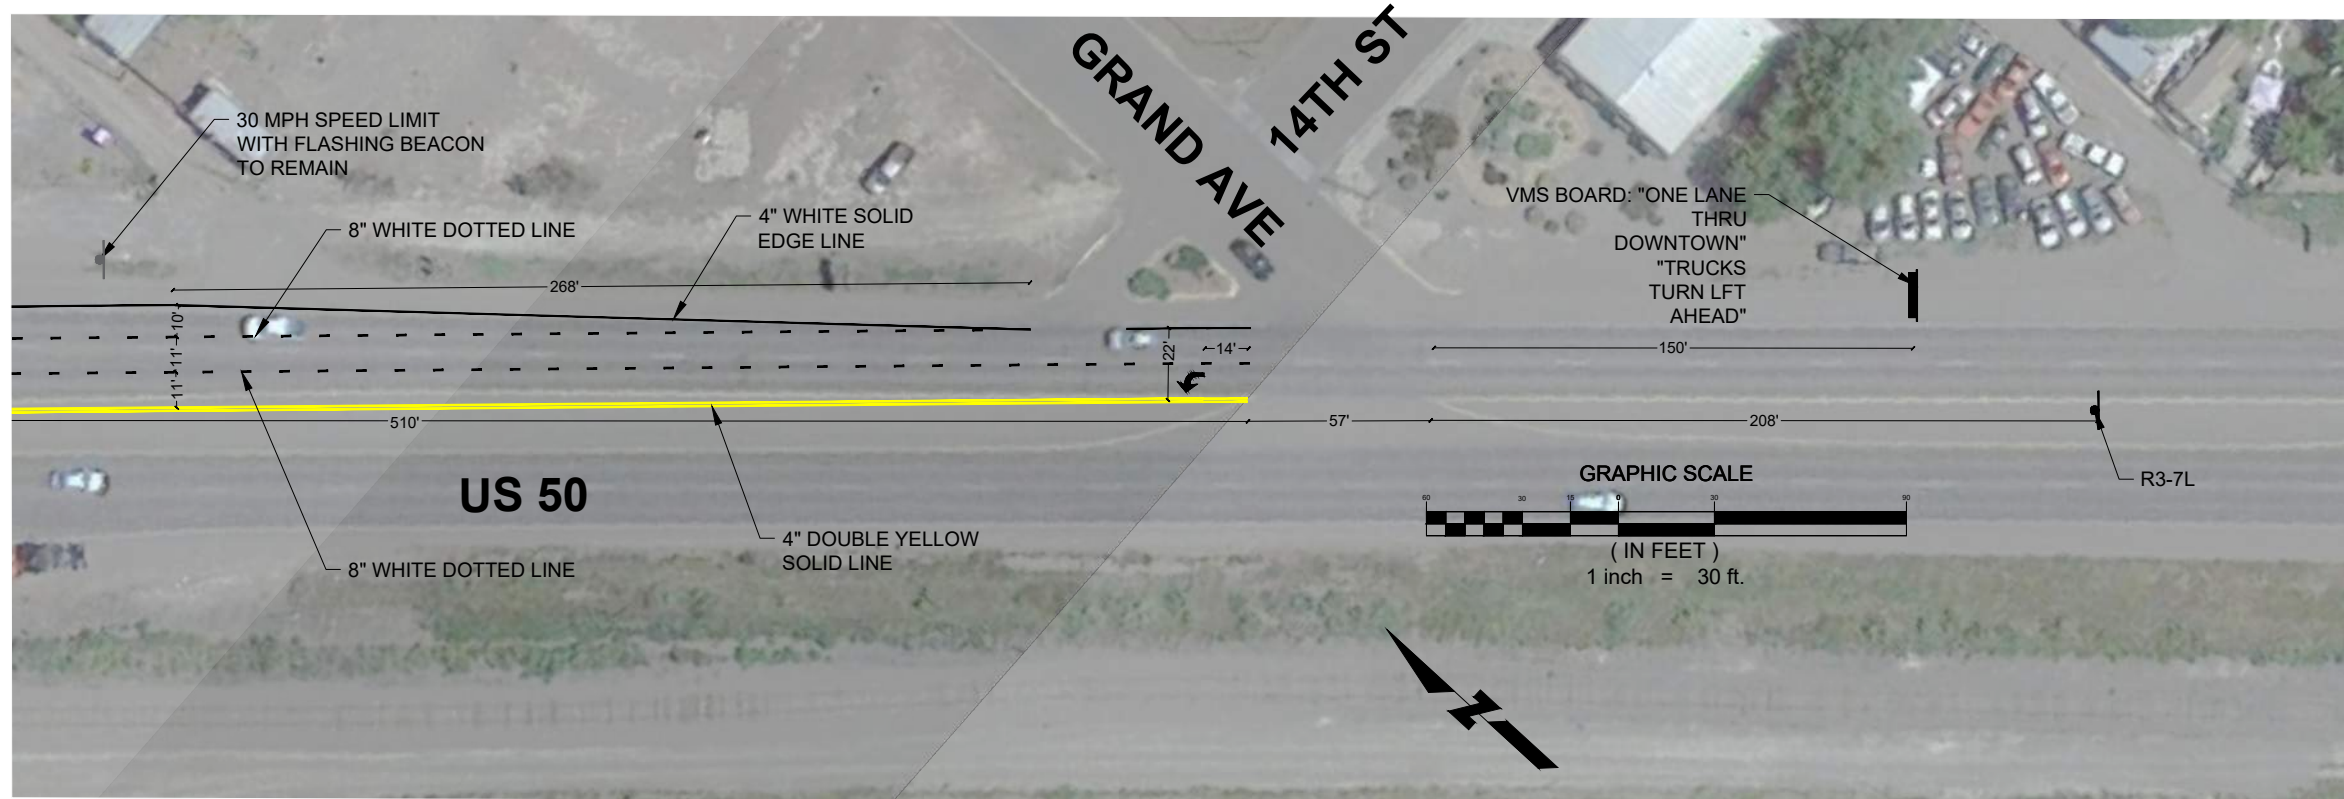

KEY PLAN

LEGEND:

- INSTALL FLEXIBLE POSTS IN SAME COLOR AS ADJACENT STRIPE
- ▣ INSTALL PLANTERS
- INSTALL BIKE WITH ARROW SYMBOL
- ↶ ↷ INSTALL LEFT / RIGHT TURN ARROW MARKING
- ▬ INSTALL ROADSIDE SIGN
- ▬ INSTALL PED. CROSSWALK
- ▬ INSTALL STOP BAR
- INSTALL SINGLE 4" YELLOW LINE
- INSTALL SINGLE 8" WHITE LINE
- - - INSTALL SINGLE 8" WHITE DOTTED LINE
- INSTALL SINGLE 4" WHITE LINE
- ▬▬▬ INSTALL DOUBLE 4" YELLOW LINE
- INSTALL WHEEL STOP

TYPES OF PARKLETS (LENGTH VARIES - AS PER PLAN)

INSTALL MID-BLOCK PARKLETS



R3-7R
L-06:0



R3-9cP
L-06:0



R1-1
L-06:0



R1-6
L-06: 0



R10-15
L-06:0



R3-7L
L-06: 1



R7-6
L-06: 0



R3-17
L-06:0




R3-17bP
L-06:0

DELTA PH II SHEETS.DWG

Print Date: 5/11/2023 4:51:25 PM
File Name: DELTA PH II SHEETS.DWG
Horiz. Scale: Vert. Scale:



5690 DTC Blvd, Suite 330W
Greenwood Village, CO 80111
(303) 221-2330

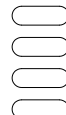

Sheet Revisions

Date:	Comments	Init.



CITY OF DELTA

DEPARTMENT OF
PUBLIC WORKS & UTILITIES
DELTA, COLORADO

As Constructed

No Revisions:

Revised:

Void:

MAIN ST. TRAFFIC CALMING
STRIPING AND SIGNAGE LAYOUT

Designer: VL

Detailer: VL


Subset:

Structure Numbers

Subset Sheets: 06 of 07

Project No./Code

Sheet Number 09

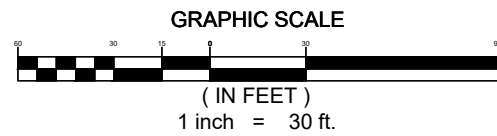

PROPOSED VMS NORTH US 50.



DELTA PH II SHEETS.DWG

Print Date: 5/11/2023 4:51:24 PM
File Name: DELTA PH II SHEETS.DWG
Horiz. Scale: Vert. Scale:
5690 DTC Blvd, Suite 330W Greenwood Village, CO 80111 (303) 221-2330

Sheet Revisions		
Date:	Comments	Init.





CITY OF DELTA
 DEPARTMENT OF
 PUBLIC WORKS & UTILITIES
 DELTA, COLORADO


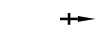





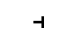

As Constructed
No Revisions:
Revised:
Void:

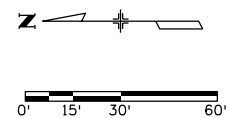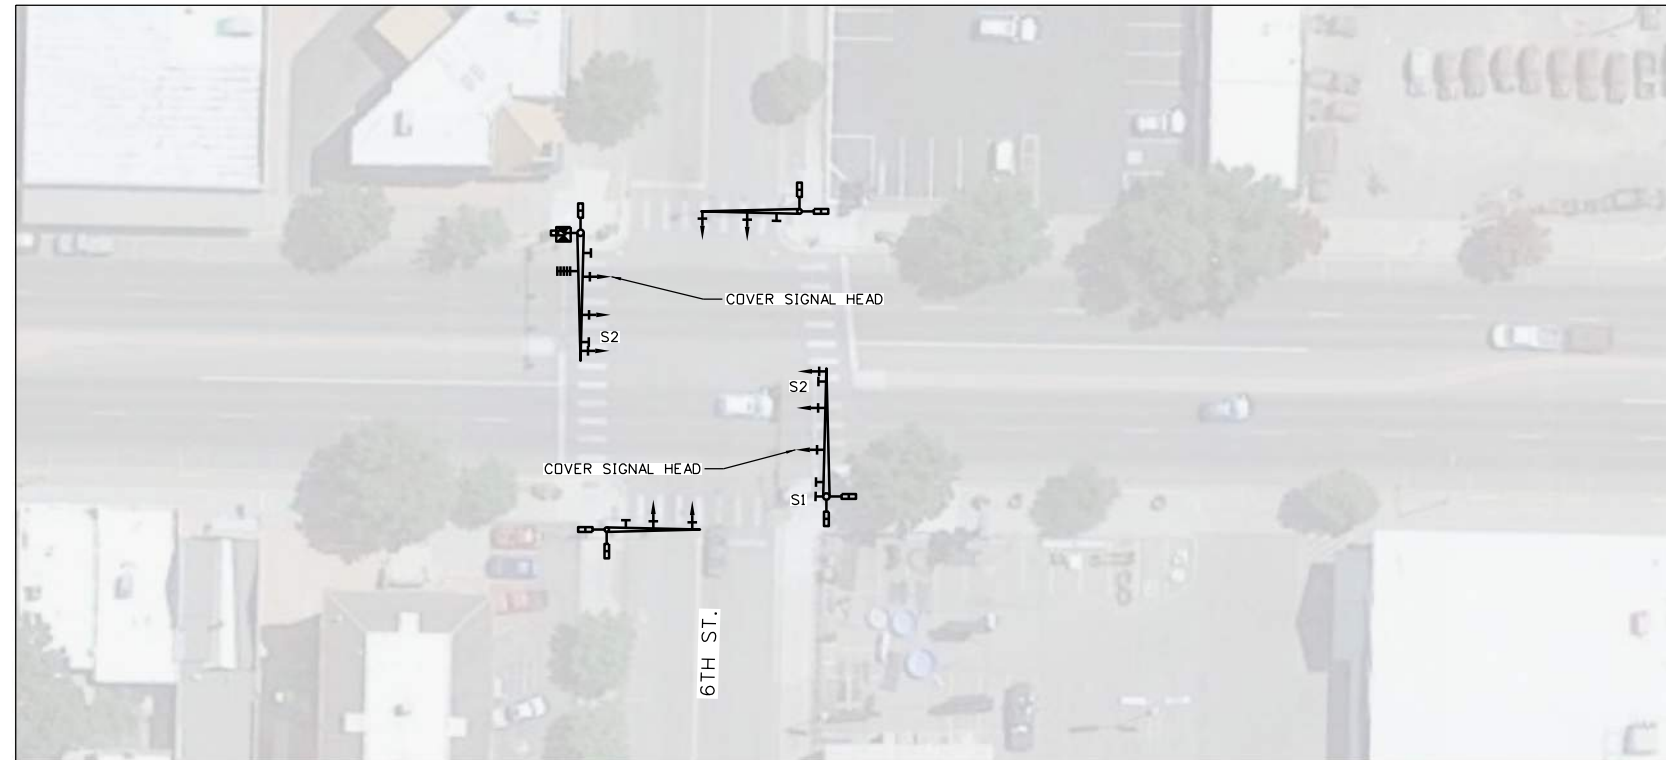MAIN ST. TRAFFIC CALMING STRIPING AND SIGNAGE LAYOUT	
Designer: VL	Structure Numbers
Detailer: VL	
Subset:	Subset Sheets: 07 of 07


Project No./Code
Sheet Number 10




LEGEND

-  EXISTING SIGNAL POLE AND MAST ARM
-  EXISTING SIGNAL FACE WITH BACKPLATE
-  EXISTING PEDESTRIAN SIGNAL HEAD
-  EXISTING PEDESTAL POLE
-  EXISTING PEDESTRIAN PUSH BUTTON POST
-  EXISTING PEDESTRIAN PUSH BUTTON
-  EXISTING CABINET
-  EXISTING SIGN
-  EXISTING ANTENNA

EXISTING SIGNAL HEAD DETAIL

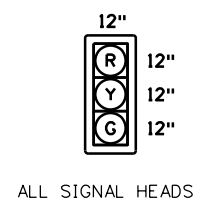

MAST ARM SIGNS

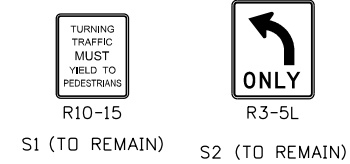

Print Date: 5/3/2023

File Name: TRAF_SignalModified 5th-6th.dgn

Horiz. Scale: 1:60



5690 DTC Boulevard, Suite 330W
Greenwood Village, CO 80111
Phone: 303-221-2330
Fax: 303-221-2331
www.stolfusandassociates.com

Sheet Revisions		
Date:	Comments	Init.



As Constructed

No Revisions:
Revised:
Void:

DELTA MAIN ST DEMONSTRATION TRAFFIC SIGNAL MODIFICATION PLAN			
Designer:	JV	Structure Numbers	
Detailer:	JV		
Subset:		Subset Sheets:	01 of 01

viemus 5:06:30 PM C:\Users\viemus\Documents\Delta Demo Plan\Phase II\Traffic\ITS\Traffic\Sheets\TRAF_SignalModified 5th-6th.dgn

WB-67 RIGHT TURNS 6TH ST

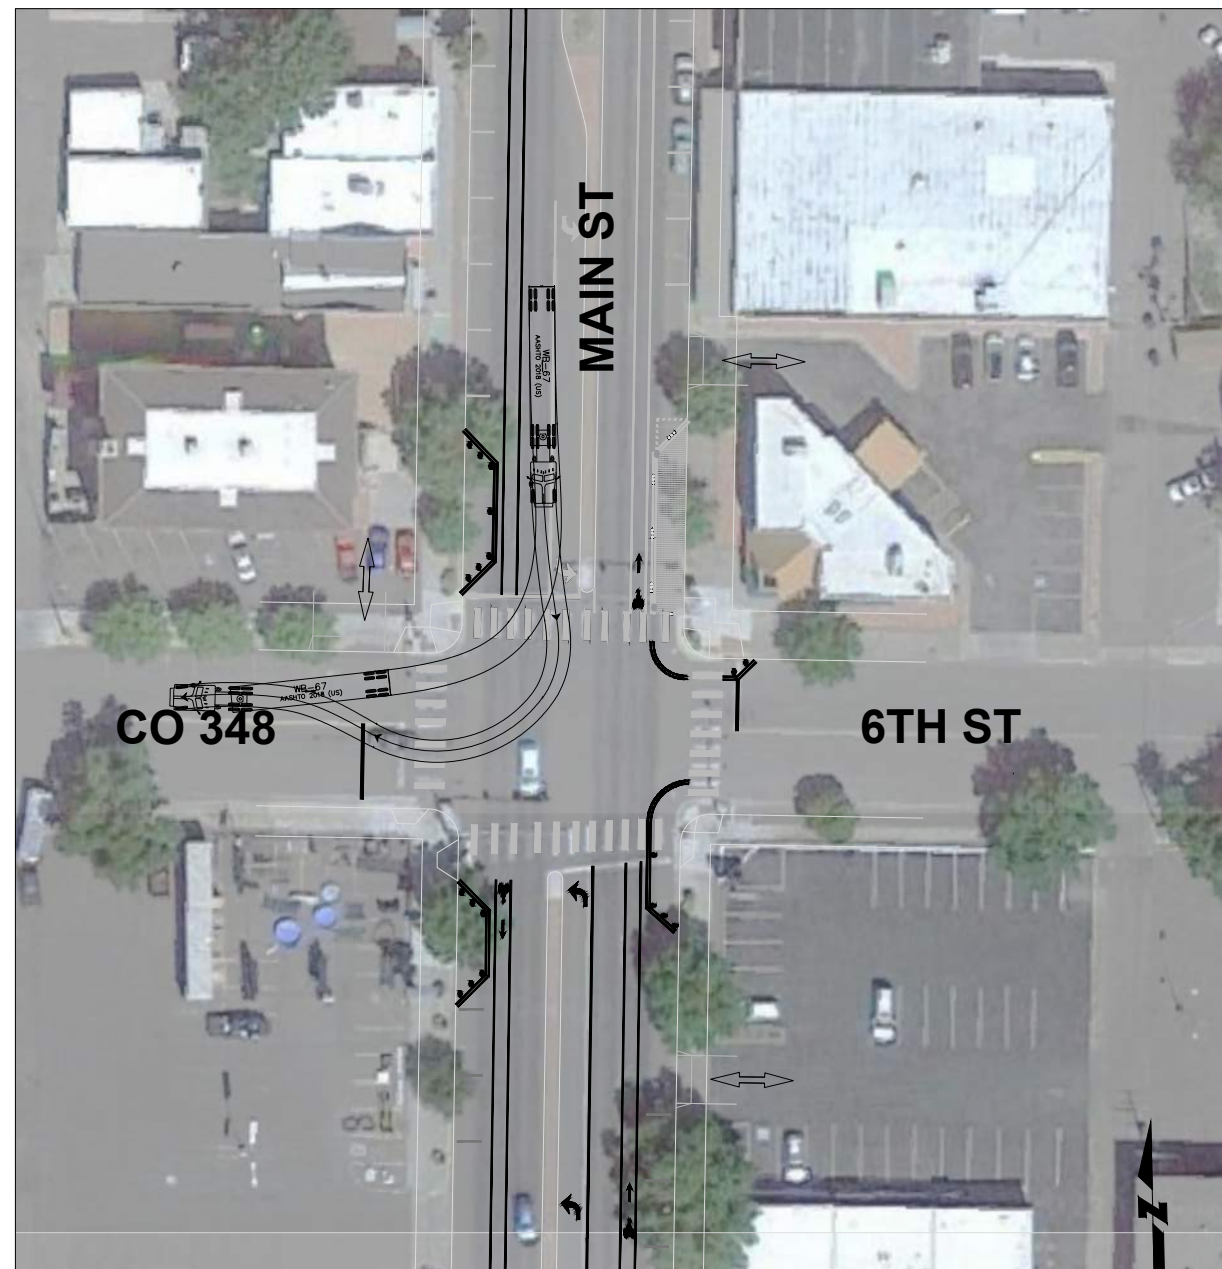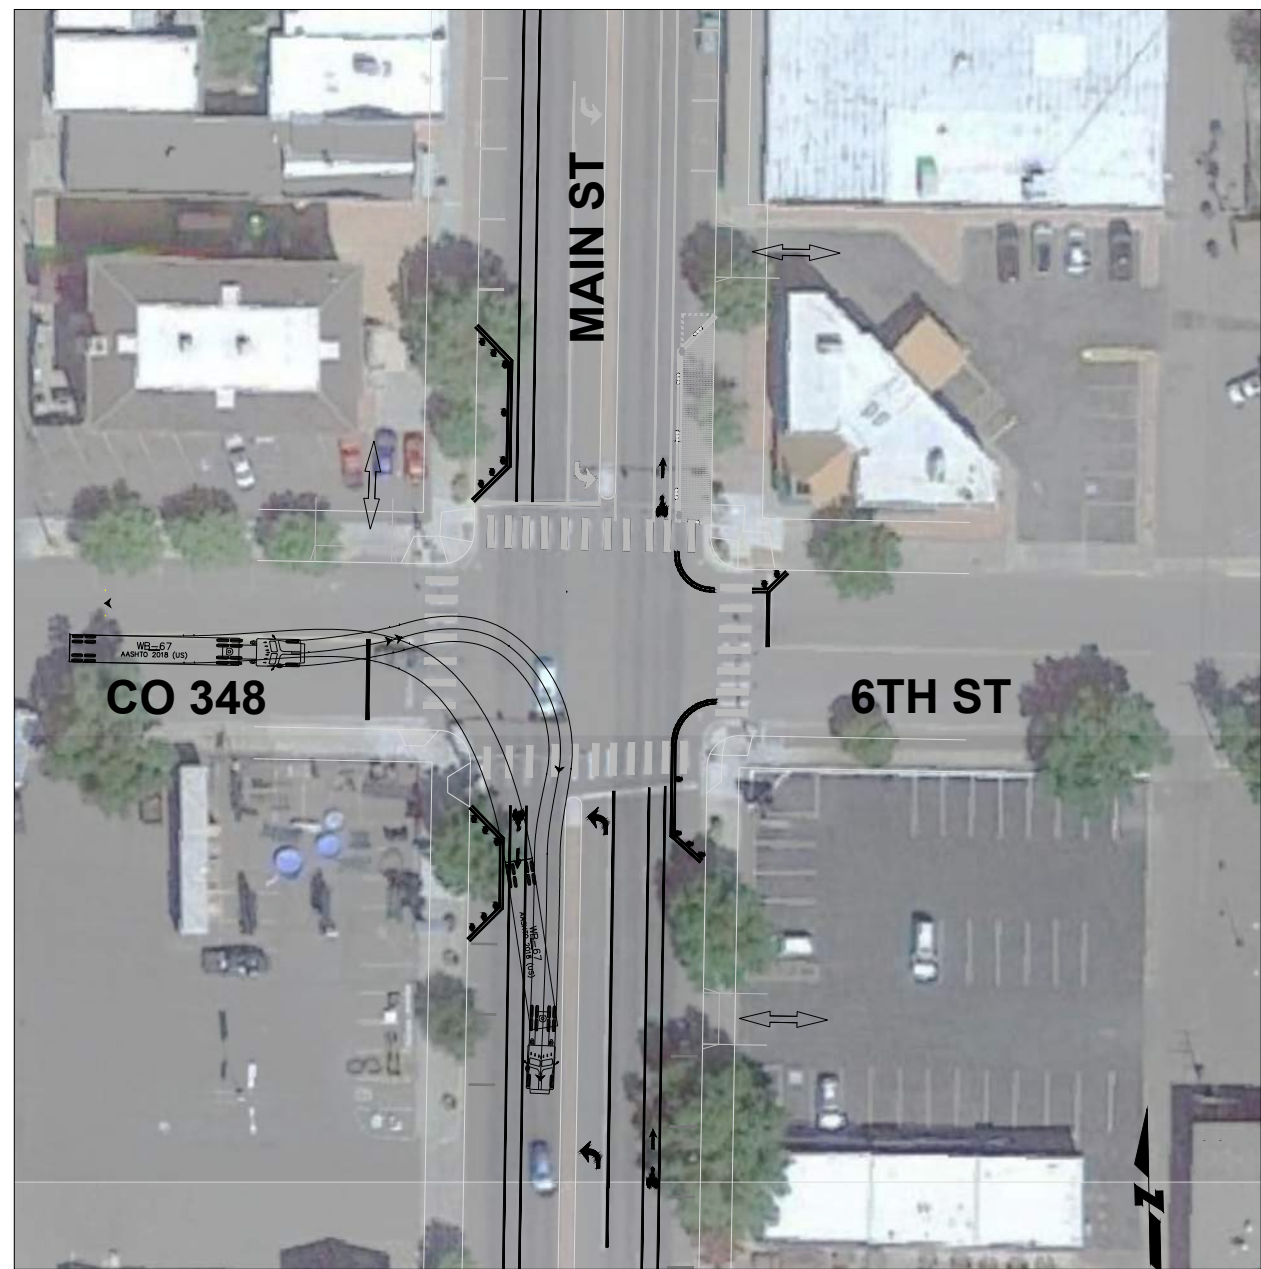


GRAPHIC SCALE



1 inch = 30 ft.
(IN FEET)

DELTA PH II TRUCKTURNING SHEETS.DWG

Print Date: 5/11/2023 4:51:27 PM
 File Name: DELTA PH II TRUCKTURNING SHEETS.DWG
 Horiz. Scale: Vert. Scale:



5690 DTC Blvd, Suite 330W
 Greenwood Village, CO 80111
 (303) 221-2330

Sheet Revisions		
Date:	Comments	Init.




CITY OF DELTA
 DEPARTMENT OF
 PUBLIC WORKS & UTILITIES
 DELTA, COLORADO

As Constructed
No Revisions:
Revised:
Void:

MAIN ST. TRAFFIC CALMING TRUCK TURN PLAN	
Designer: VL	Structure Numbers
Detailer: VL	
Subset:	Subset Sheets: 01 of 02

Project No./Code
Sheet Number 12

WB-40 RIGHT TURN 7TH ST

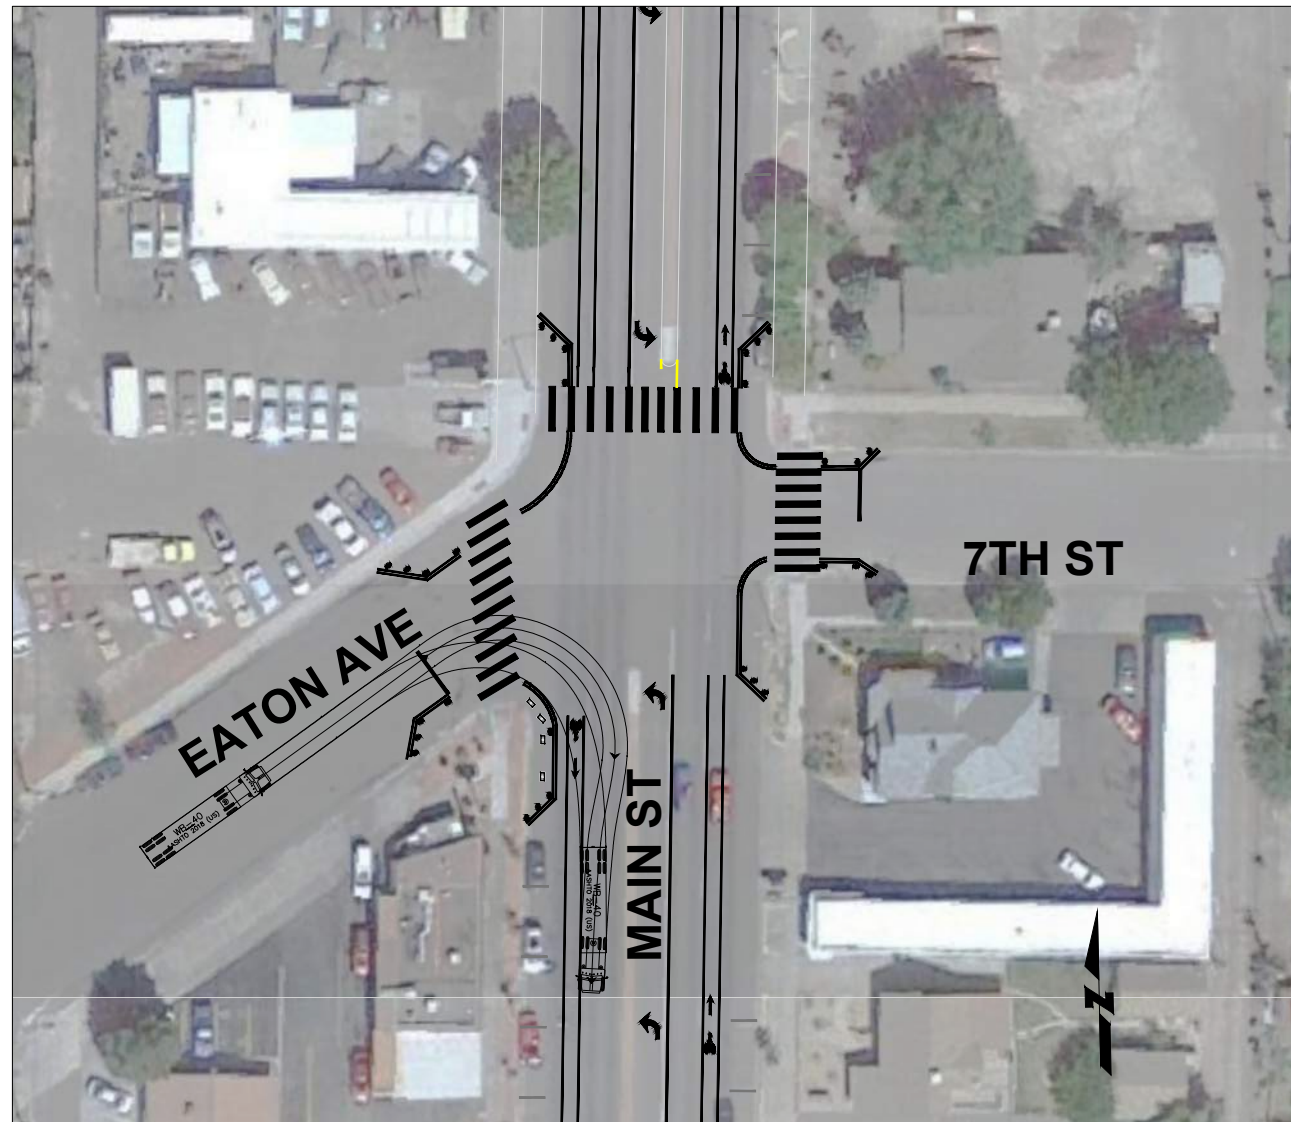


GRAPHIC SCALE




1 inch = 30 ft.
(IN FEET)

DELTA PH II TRUCKTURNING SHEETS.DWG

Print Date: 5/11/2023 4:51:34 PM
File Name: DELTA PH II TRUCKTURNING SHEETS.DWG
Horiz. Scale: Vert. Scale:
 5690 DTC Blvd, Suite 330W Greenwood Village, CO 80111 (303) 221-2330

Sheet Revisions		
Date:	Comments	Init.



CITY OF DELTA

DEPARTMENT OF
PUBLIC WORKS & UTILITIES
DELTA, COLORADO

As Constructed	MAIN ST. TRAFFIC CALMING TRUCK TURN PLAN	
No Revisions:	Designer: VL	Structure Numbers
Revised:	Detailer: VL	
Void:	Subset:	Subset Sheets: 02 of 02

Project No./Code
Sheet Number 13